


DIVERSION ROUTE
OVERLAID ON OS 1:50000 SERIES

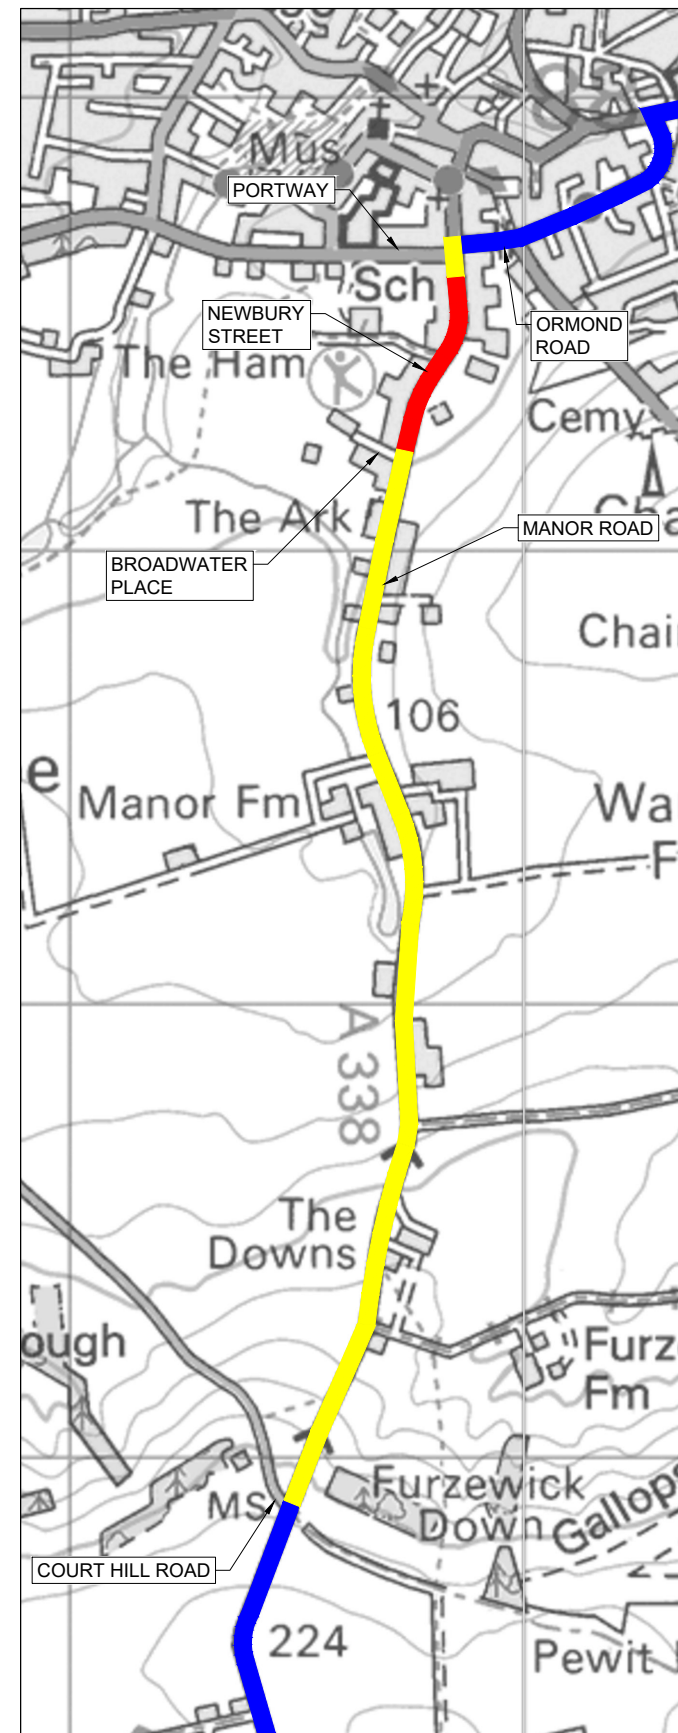

ROAD CLOSURE DETAIL

- NOTES:**
1. DO NOT SCALE FROM THIS DRAWING.
 2. SITE VERIFY ALL DIMENSIONS PRIOR TO CONSTRUCTION.
 3. REPORT ALL DISCREPANCIES TO THE DRAWING ORIGINATOR IMMEDIATELY.
 4. THIS DRAWING IS TO BE READ IN CONJUNCTION WITH ALL RELEVANT DOCUMENTS AND DRAWINGS.
 5. LIAISON REQUIRED WITH WEST BERKSHIRE COUNCIL AS PROPOSED DIVERSION ROUTE USES ROADS WITHIN THEIR BOUNDARY.

- KEY**
- EXTENT OF CLOSURE - WORKS REQUIRED
 - EXTENT OF CLOSURE - NO WORKS REQUIRED
 - PROPOSED DIVERSION ROUTE

© Crown copyright and database rights 2021 Ordnance Survey 100023343. You are permitted to use this data solely to enable you to respond to, or interact with, the organisation that provided you with the data. You are not permitted to copy, sub-licence, distribute or sell any of this data to third parties in any form.

P01	18/02/26	FIRST ISSUE	JCR	JM	NM
Rev	Date	Description	Drn	Chkd	App
Revisions					



Woodlands Court,
Burnham Road,
Beaconsfield,
Buckinghamshire,
HP9 2SF

This drawing is copyright of M GROUP and shall not be reproduced without prior written permission

Drawing Status
FOR INFORMATION

Title
DIVERSION ROUTE SHEET 1 OF 1

Project Name
**OH STRUCTURAL INLAY SCHEME 2026/27
NEWBURY STREET, WANTAGE**

Sheet Size A3	Scale NTS	Drawn by JCR	Checked by JM	Approved by NM
		Drawn Date 11/02/26	Checked Date 16/02/26	Approved Date 17/02/26

Drawing Number		Status	Rev
1724483-MH-HGN-NS-DR-CH-0700		S2	P01